
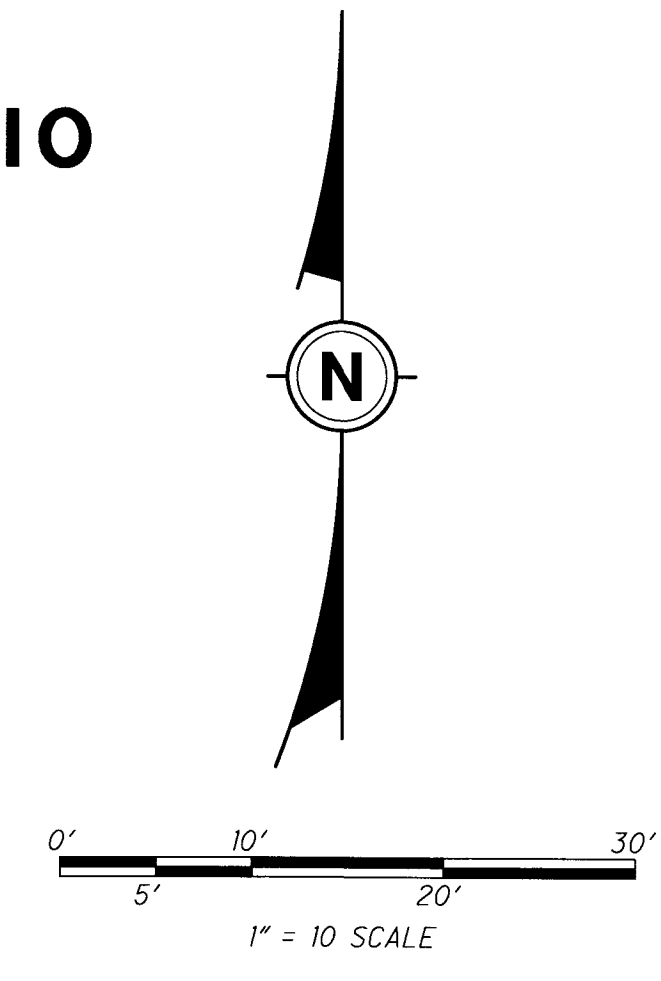


ANY INFORMATION OR DATA ON THIS DRAWING IS NOT INTENDED TO BE SUITABLE FOR REUSE BY ANY PERSON, FIRM OR CORPORATION OR ANY OTHERS ON EXTENSIONS OF THIS PROJECT OR FOR ANY USE ON ANY OTHER PROJECT. ANY REUSE WITHOUT WRITTEN VERIFICATION AND ADAPTATION BY THE ENGINEER, ARCHITECT OR SURVEYOR FOR THE SPECIFIC PURPOSE INTENDED WILL BE AT THE USER'S SOLE RISK AND WITHOUT LIABILITY OR LEGAL EXPOSURE TO THE ENGINEER, ARCHITECT OR SURVEYOR.

SURVEY OF PART OF THE SE. QUARTER, SEC. 21, T 6 N, R 1 E, IN THE VILLAGE OF EDGERTON, ST. JOSEPH TOWNSHIP, WILLIAMS COUNTY, OHIO

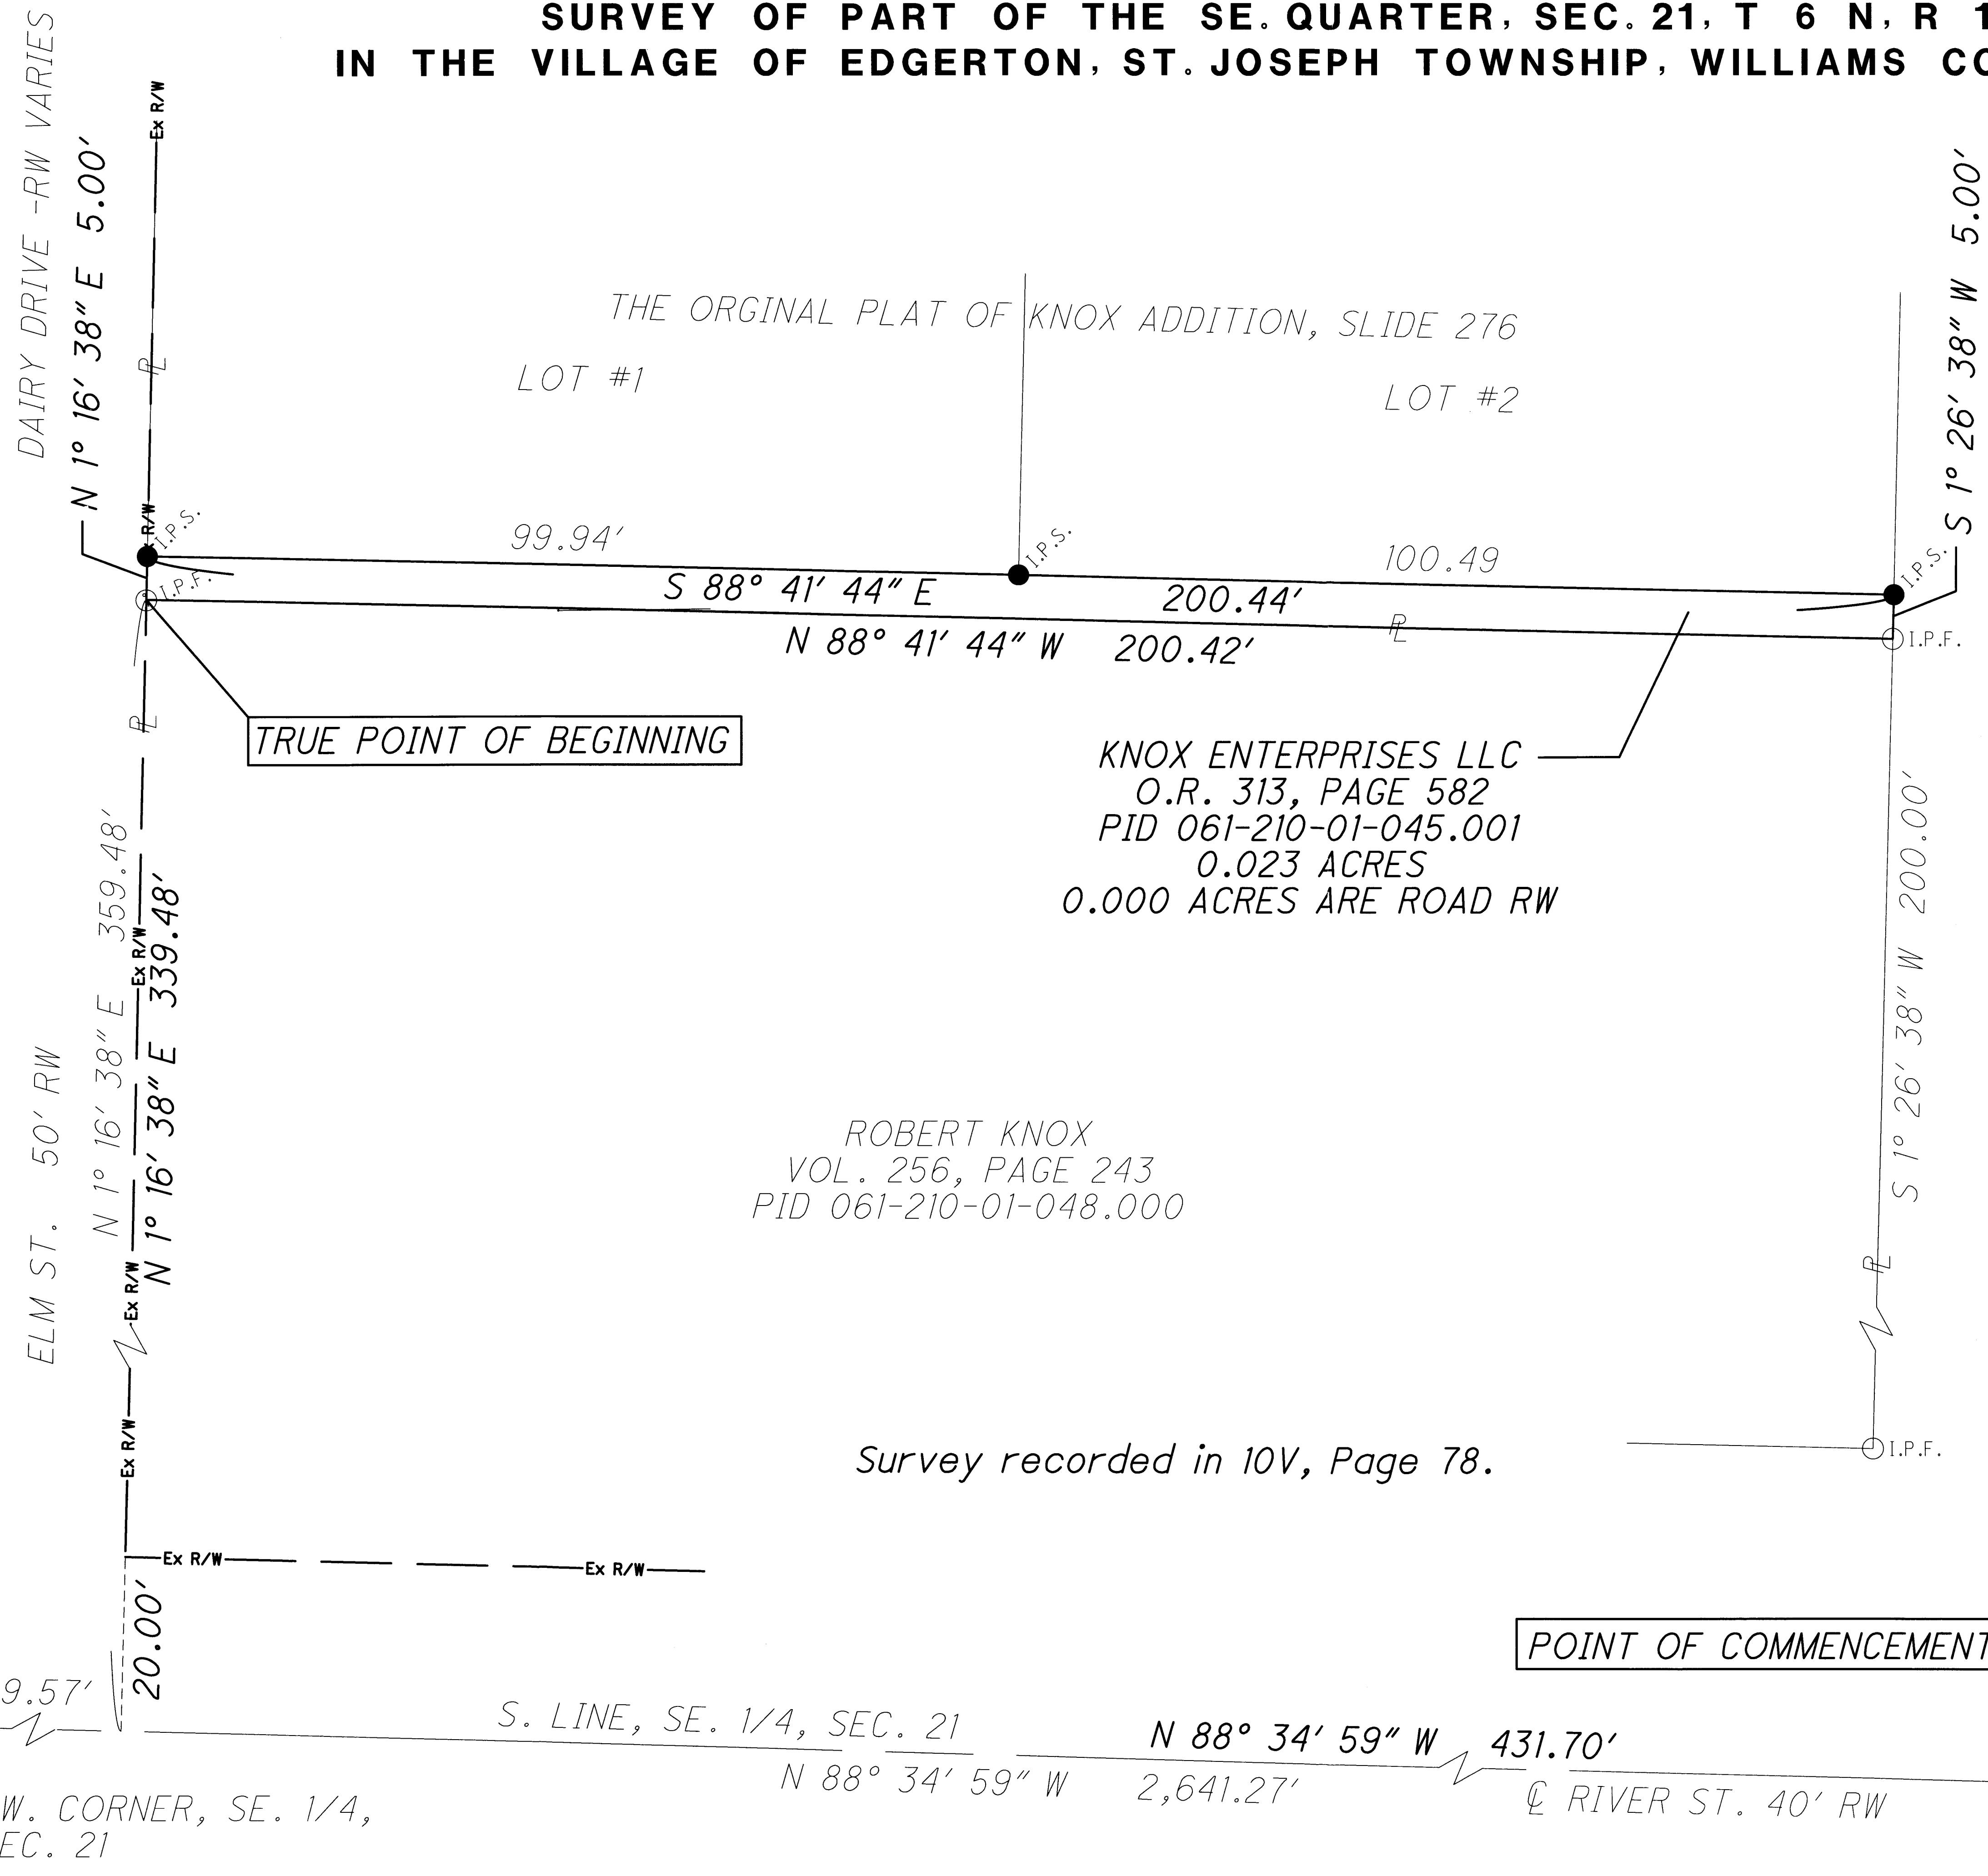

- LEGEND**
- I.P.F. Iron Pin Found
 - M.N.F. Mag Nail Found
 - M.N.S. Mag Nail Set
 - P.K.F. PK Nail Found
 - ⊙ P.F. Pipe Found
 - ⌵ R.S.F. Railroad Spike Found
 - ⊞ M.B.F. Monument Box Found
 - Post Found
 - ⊙ Concrete Monument Found
 - I.P.S. Iron Pin Previously Set For Knox Addition- 5/8" x 30" steel rod with yellow cap stamped "Poggemeyer Design Group Survey Marker"
 - P Property Line
 - C Centerline of Road
 - L Property Ownership Hook

ADDITIONAL DOCUMENTATION USED


WILLIAMS COUNTY AUDITOR DATA
DENNIS BELL SURVEY DRAWING#7995
ROWLAND AND ASSOC. DRAWING 18029-210601
ALPINE HILL FIRST ADDITION, P.B. 272
THE ORIGINAL PLAT OF KNOX ADDITION, SLIDE 276

Bearings are to an assumed meridian and are to be used to determine angles only.

Surveyor has made no investigation or independent search for easements of record, encumbrances, restrictive covenants, ownership title evidence, or any other facts that an accurate and current title search may disclose unless noted.

I hereby certify that the survey shown hereon is true and accurate to the best of my knowledge and was performed under my supervision.

Kevin Canavan May 7, 2019
Kevin Canavan, P.S. Date
Ohio Professional Surveyor S-7448

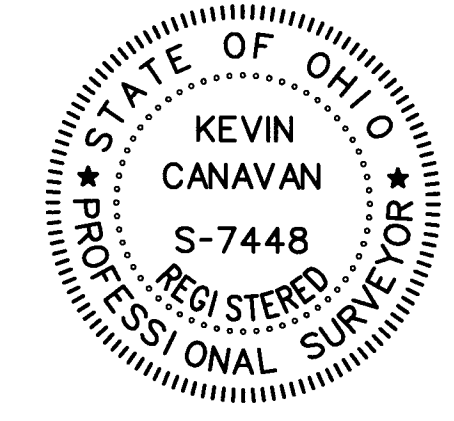

ROBERT KNOX
VOL. 256, PAGE 243
PID 061-210-01-048.000

KNOX ENTERPRISES LLC
O.R. 313, PAGE 582
PID 061-210-01-045.001
0.023 ACRES
0.000 ACRES ARE ROAD RW

Survey recorded in 10V, Page 78.

POGGEMEYER DESIGN GROUP, INC.
PLANNERS
ENGINEERS
ARCHITECTS
1168 NORTH MAIN STREET
BOWLING GREEN, OHIO 43402
(419) 352-7537

CLIENT:
ROBERT KNOX

VILLAGE OF
EDGERTON, OH.

DRAWN BY	KCC
REVISION	

1 OF 1
JOB NUMBER
9903-158